


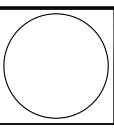

REVISION	
NO.	DATE




DATE	SCALE	BY	WCS	APPROVED	BY	WCS
10/3/07	Z/TM					

St. John & Associates, Inc.
 Consulting Engineers and Planners
 Cullman, Alabama
 508 FIRST AVENUE S.E. CULLMAN, ALABAMA 35055 (256) 734-2114

Cullman County OHV Park
 Site Development Plans
 CULLMAN, ALABAMA

MASTER LAYOUT PLAN

JOB NO. 750
 SHEET C-1
 REV. 0

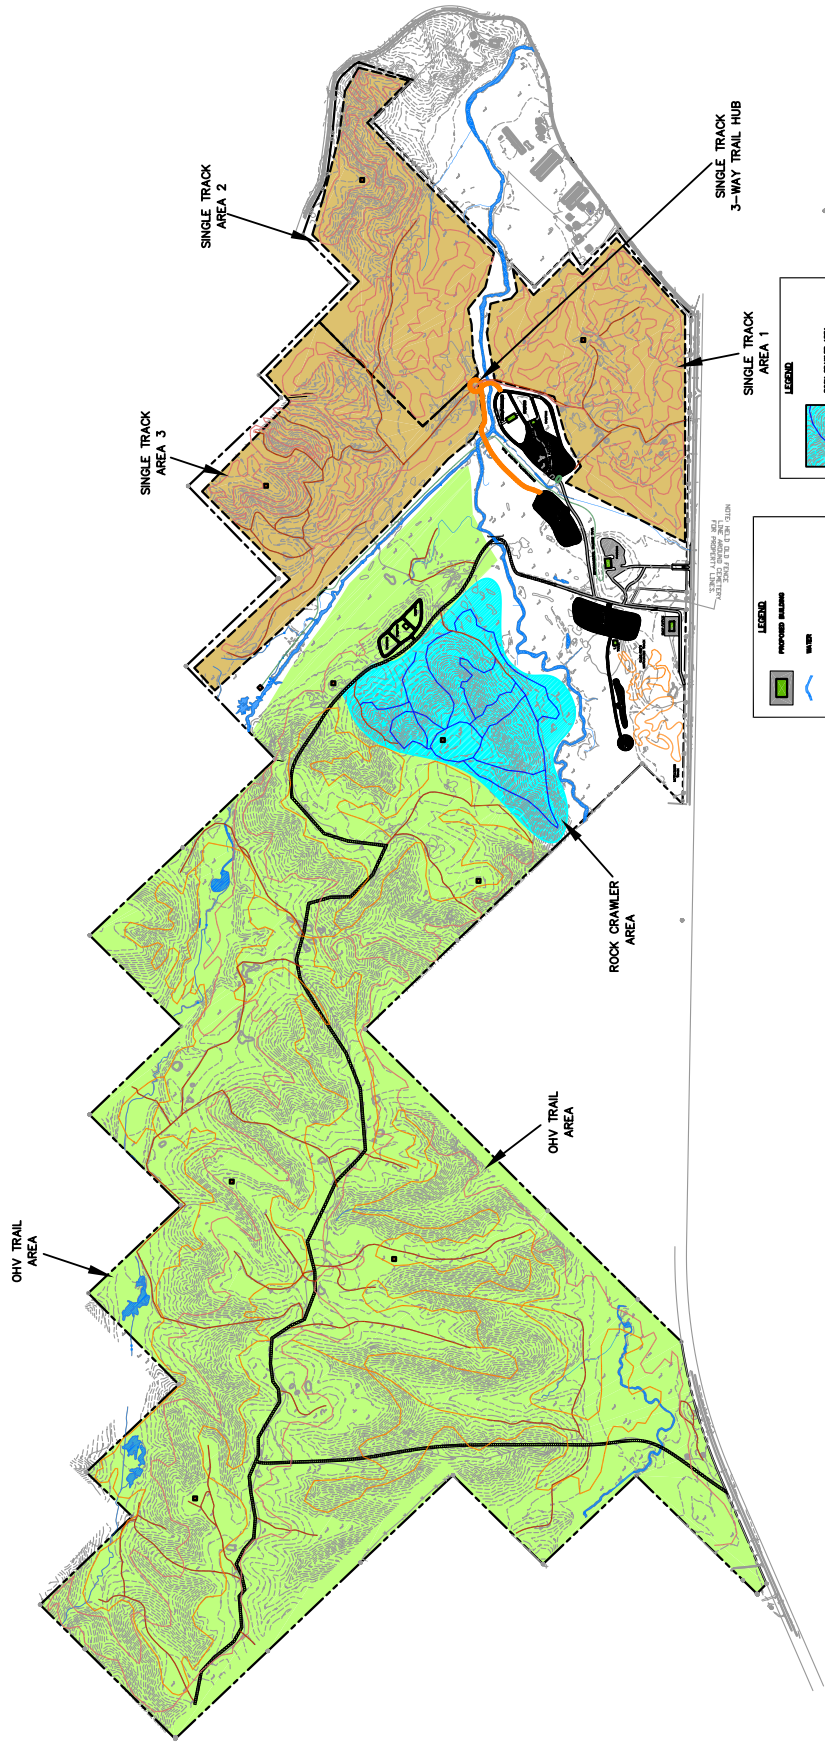

SINGLE TRACK AREA 1

LEGEND

- ROCK CRAWLER AREA
- SINGLE TRACK AREA
- OHV TRAIL AREA

LEGEND

- PROPOSED BUILDING
- TRAIL
- PROPOSED ASPHALT PAVEMENT & PARKING
- PROPOSED GRAVEL PARKING AREA
- CURRENT MAIN ROAD (2-WAY TRAFFIC)
- PROPOSED ACCESS ROAD (2-WAY TRAFFIC)
- CURRENT TRAILS
- PROPOSED SINGLE TRACK TRAIL
- PROPOSED DOUBLE TRACK TRAIL
- PROPOSED ROCK CRAWLER TRAIL
- PROPOSED BIWAY TRAIL